



Final dimensions only to be taken from this drawing. All scaled dimensions to be checked on site before any work commences. The copyright remains within the control of Philip Design Associates.

No.	Date	Revision	Windows:
A	09/04/08	Red the vents indicated and escape windows.	

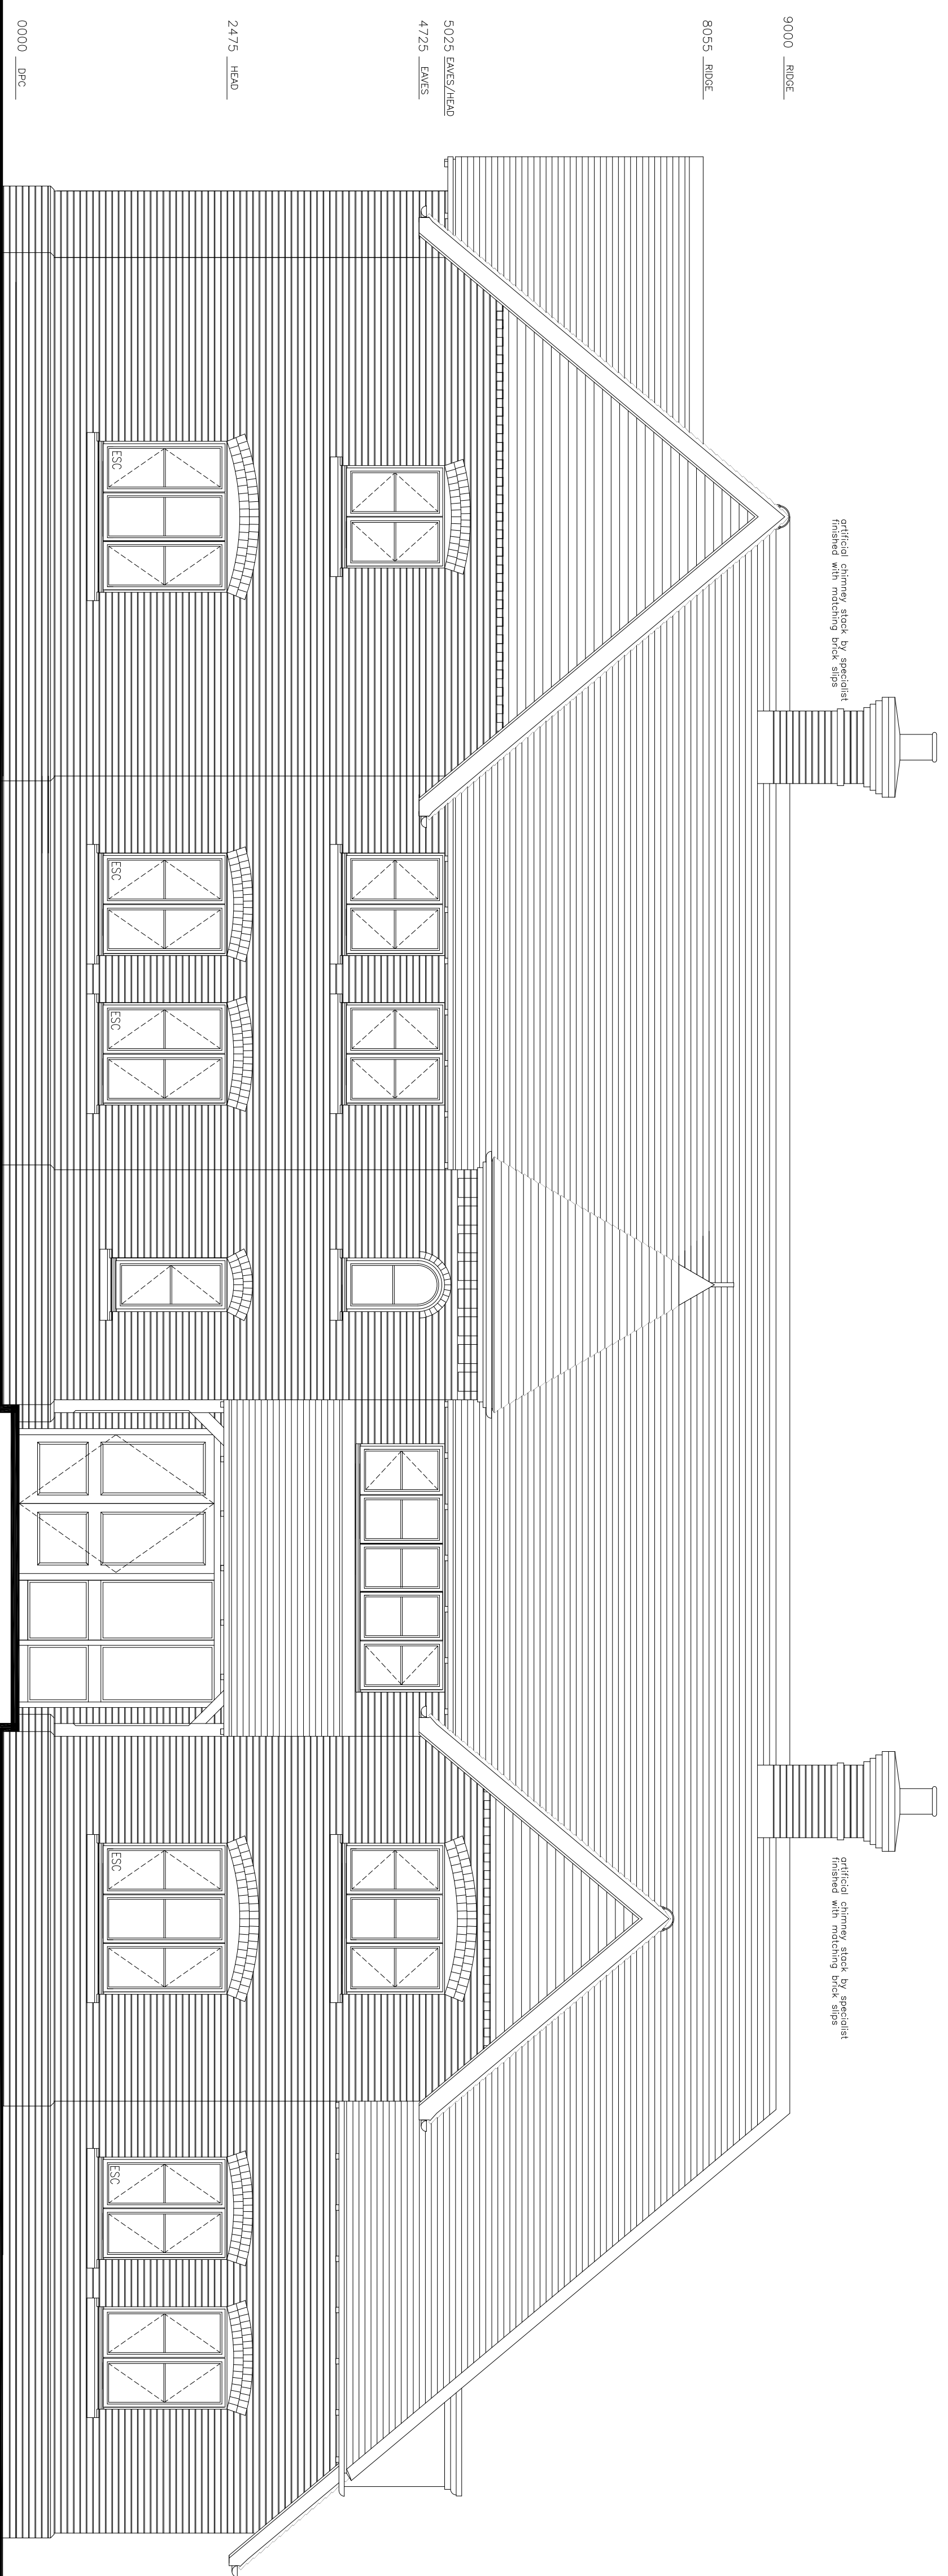

FRONT ELEVATION

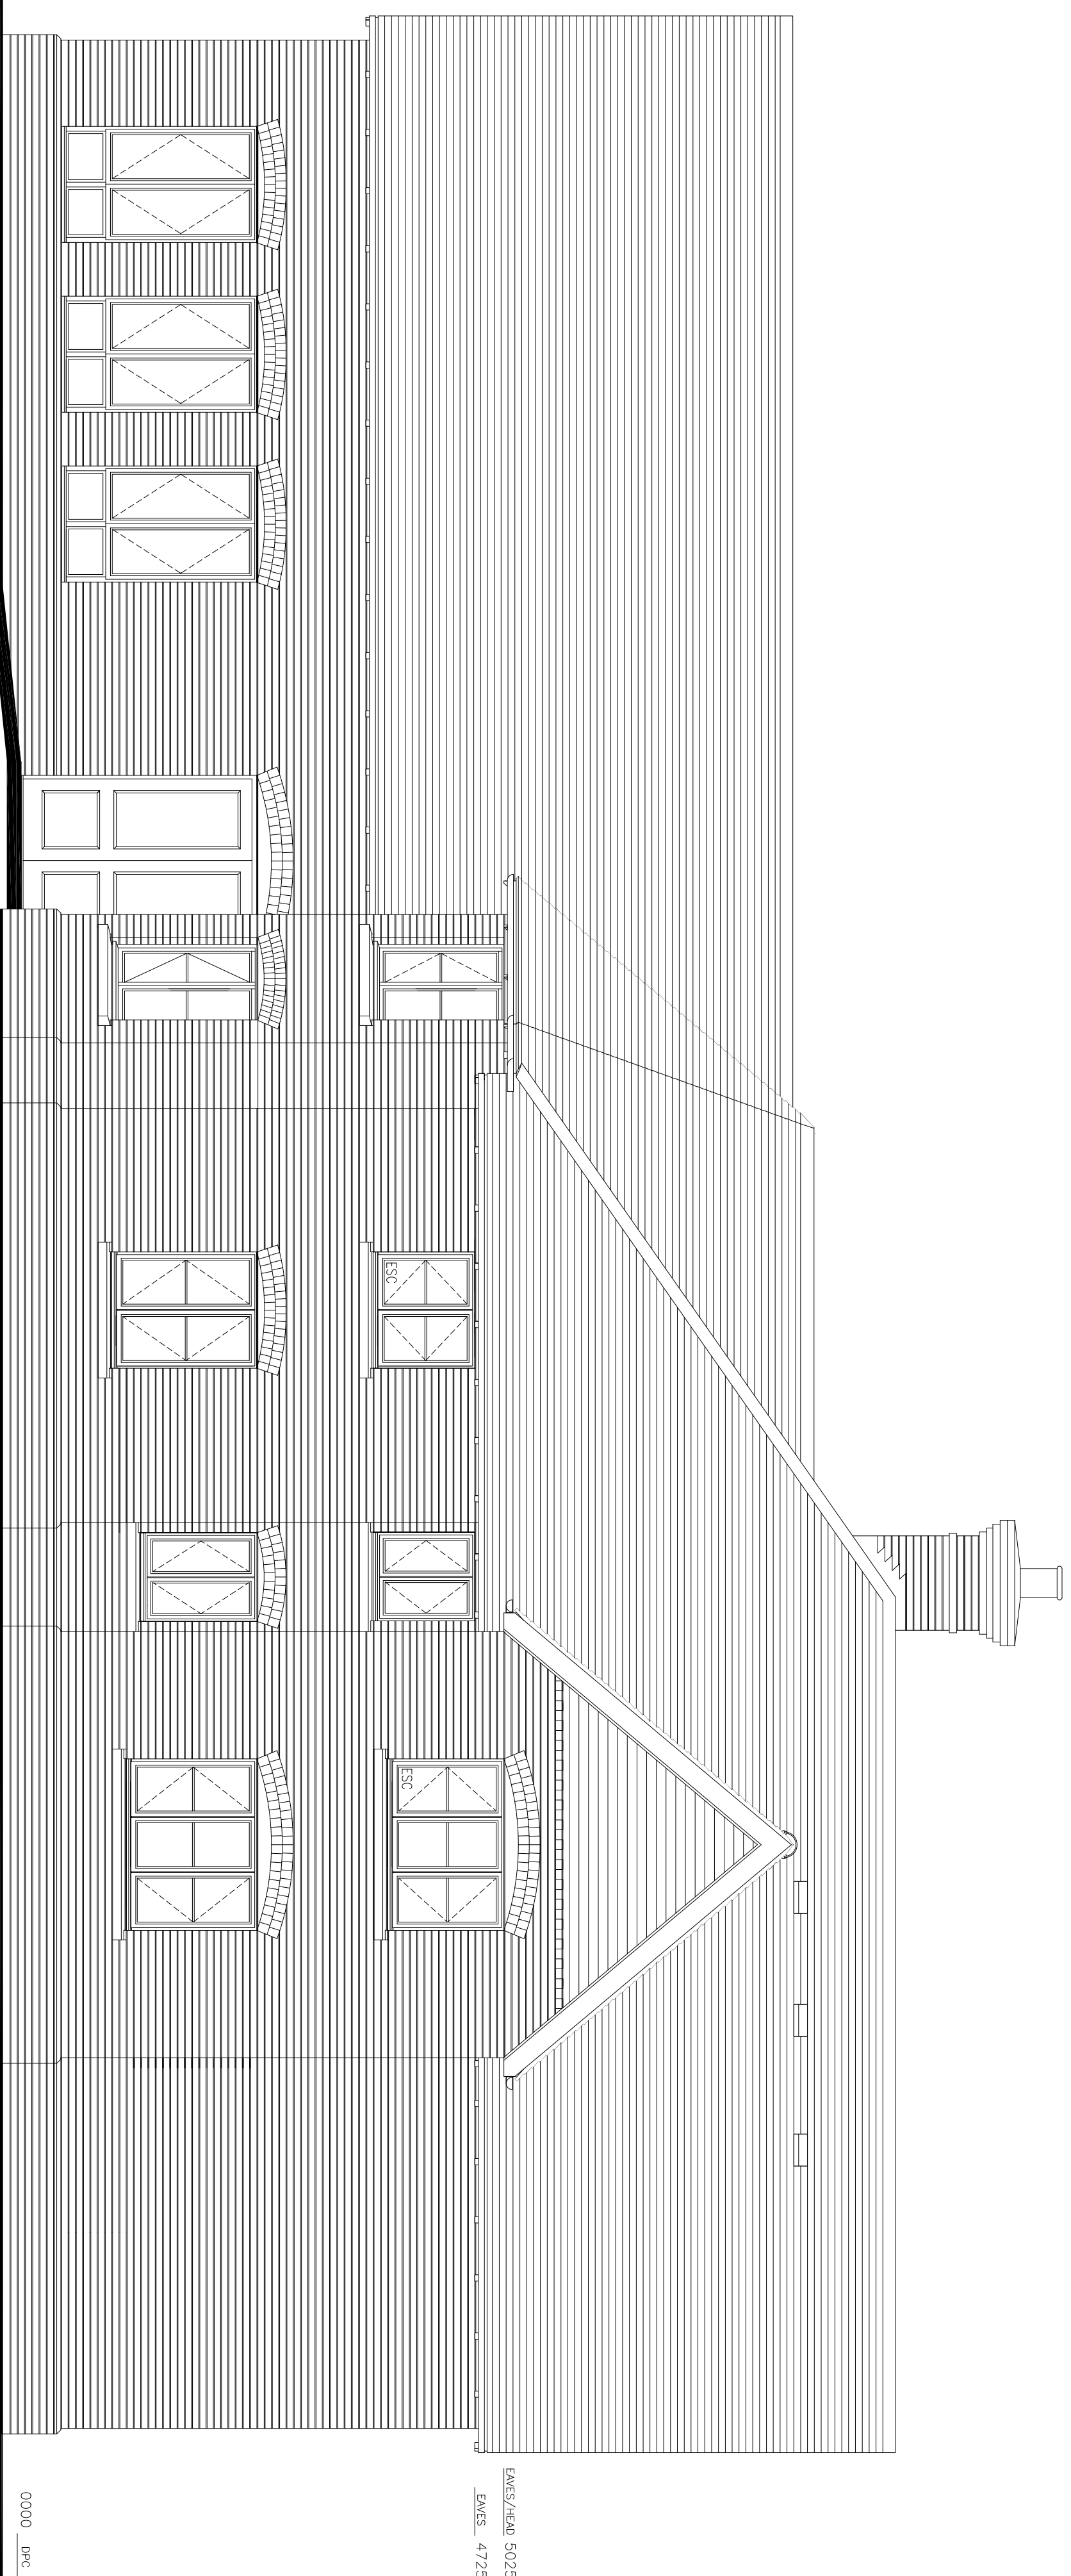

SIDE ELEVATION

ESC ESCAPE WINDOW

project SEBASTIAN'S ACTION TRUST  
POPHAM LANE  
NORTH WALTHAM

title ELEVATIONS  
SHEET 1

date	scale
OCT 2008	1:50
drawing number	rev
08 * 36 * 104	A

PHILIP

DESIGN ASSOCIATES

Architects and Surveyors

64 Portsmouth Road  
Guildford Surrey GU2 4DU  
Tel: 01483 533011 Fax: 01483 576647  
e-mail: philipdesign@btconnect.com

